
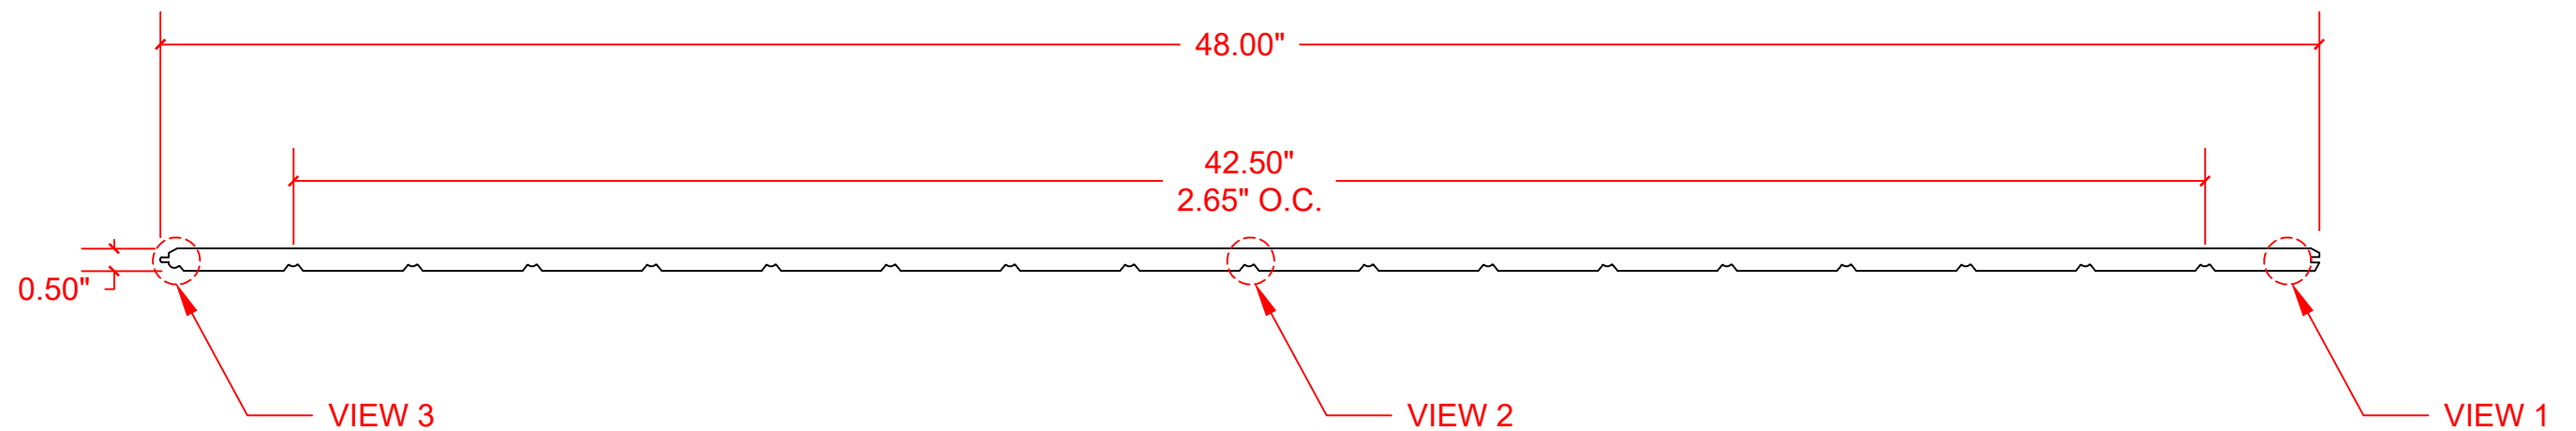


# VERSATEX®

TRIM BOARD

TRIM SMARTER.

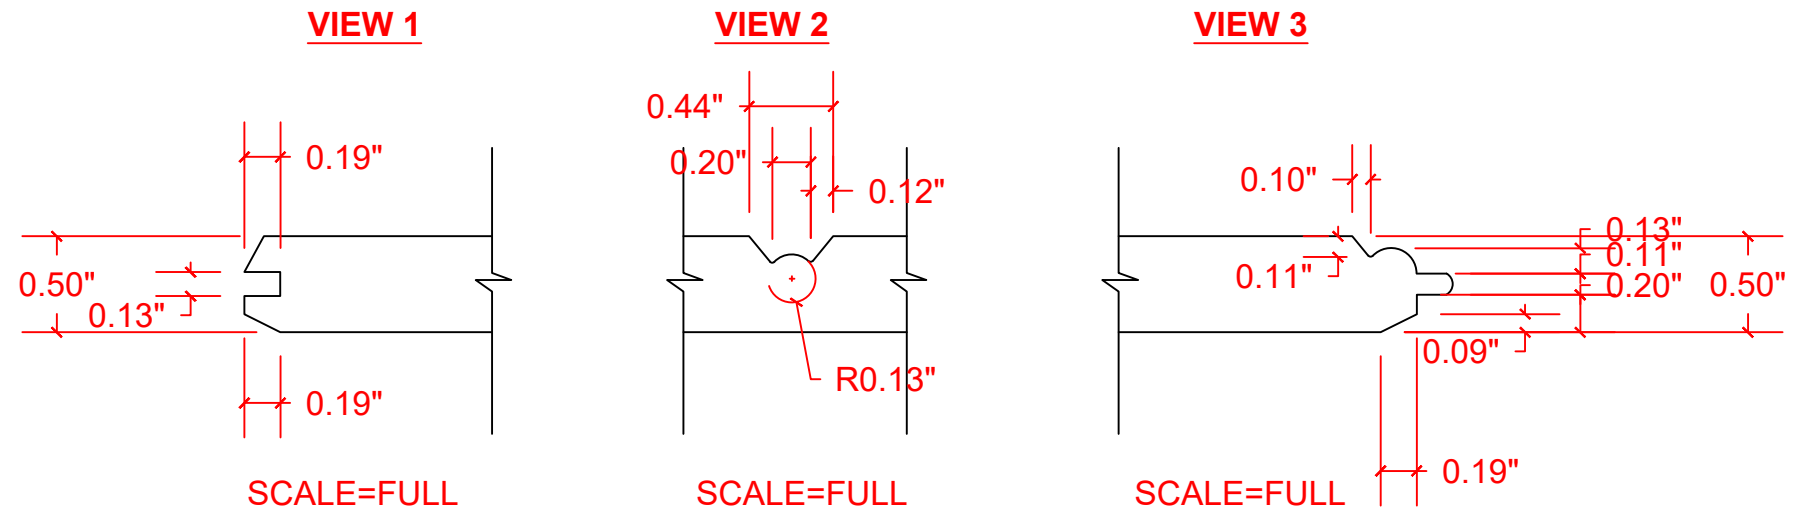

VERSATEX Building Products, LLC  
www.versatex.com  
724.857.1111

NOMINAL 1/2" X 4' BEADED SHEET

Scale: 3"=1'	ACTUAL 1/2" X 4'
--------------	---------------------

Part No. TGBB12408/10