
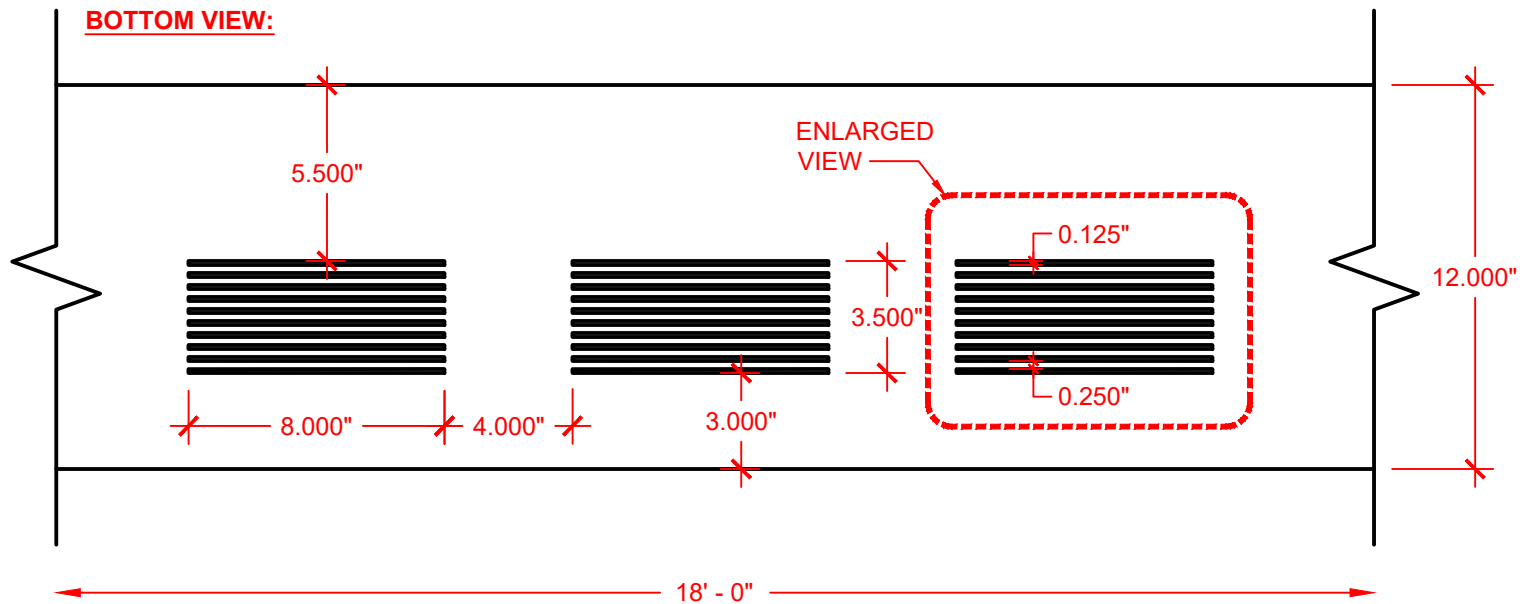


VERSATEX® BUILDING PRODUCTS

ENLARGED VIEW: 1" = 3"

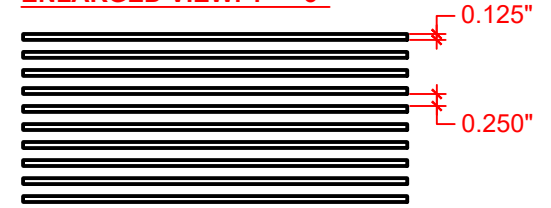

VERSATEX Building Products

www.versatex.com
724.857.1111

REV 7/24

1/2" X 12" VENTED SOFFIT

Scale: 1" = 6"

Actual: 1/2" x 12"

Part NO. SFV121218