


VERSATEX[®]

TRIM BOARD

TRIM SMARTER.

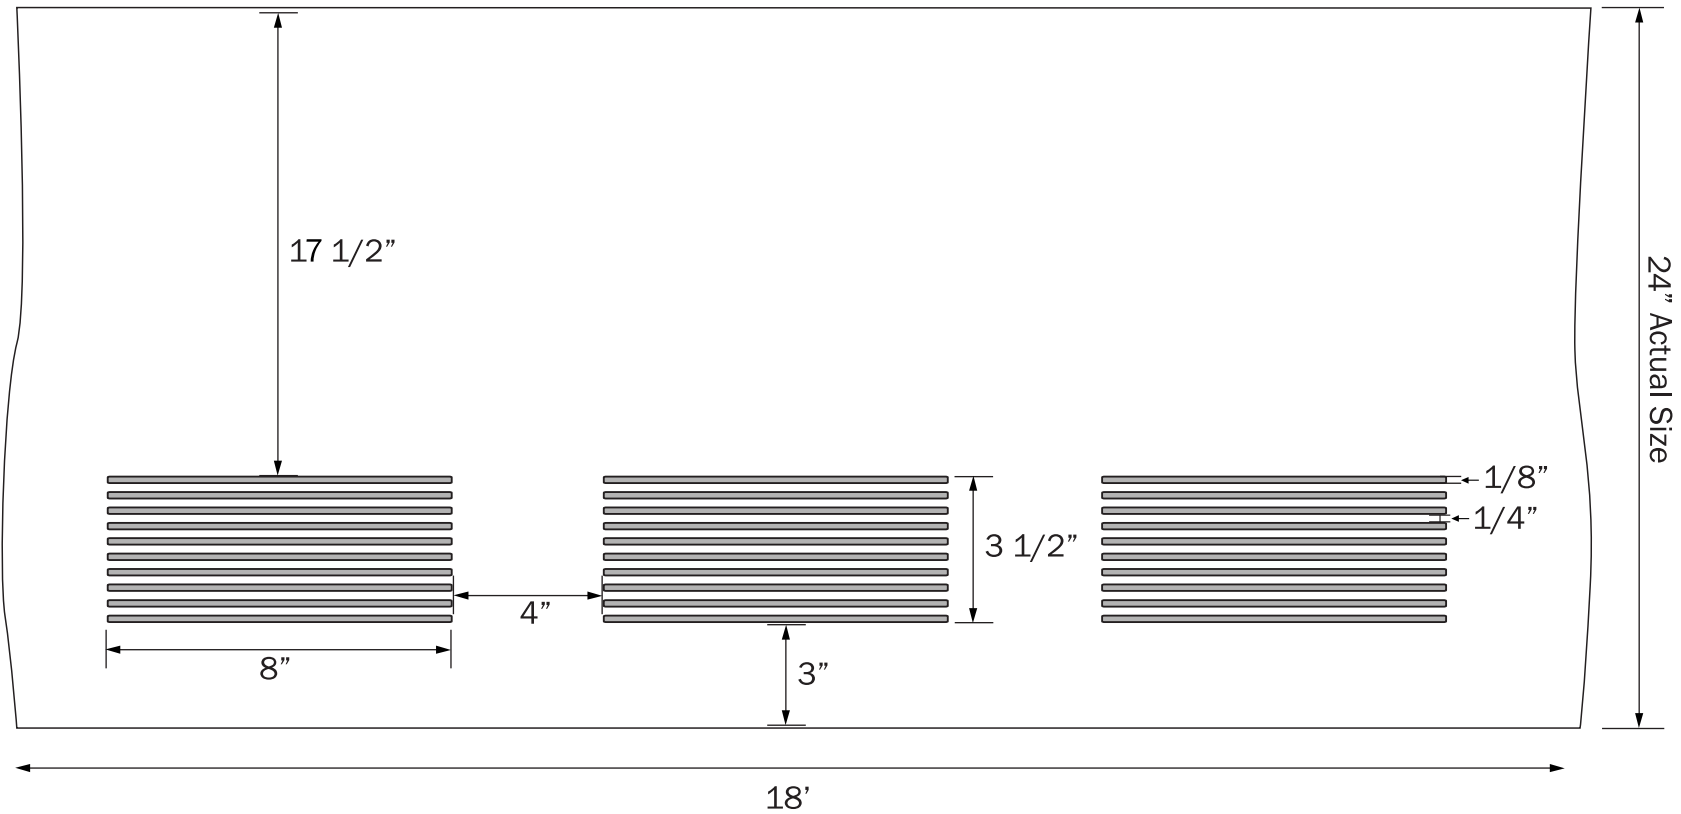

VERSATEX Trimboard Building Products

www.versatex.com

(724) 857-1111

1/2" x 24" Vented Soffit

Scale: NTS

Actual 24"

Part No. SFV122418